

## CLARIFICATION 1

August 14, 2020

Attention All Bidders and Plan Holders

Tucker Road Improvements Project

Federal Aid Project No. STPR-F212(001)


F.A. Contract No. TA-6968

County Road Project No. 2189C

**The following clarifications are:**

**Mile Post locations are provided for the Tucker Road Typical Section, sheet 3 of 5.**

**NOTE: This is a clarification to the plans for all bidders to review. It is not an Addendum.**

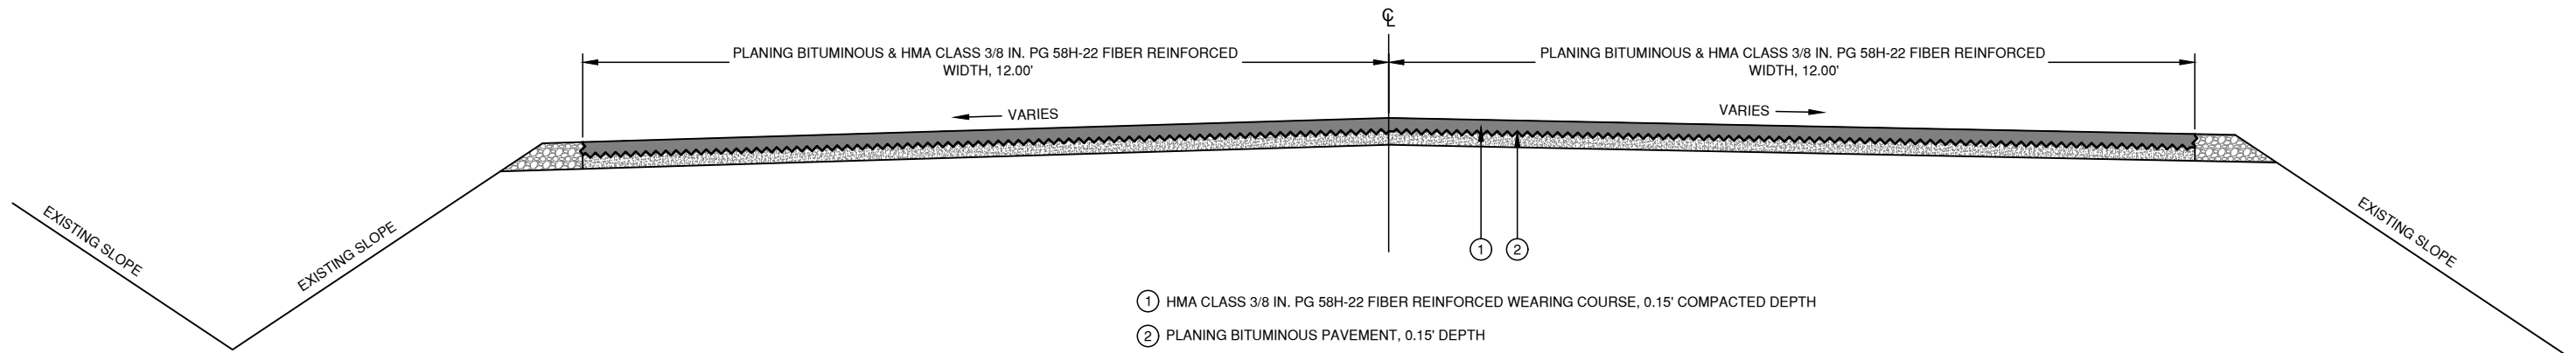

- ① HMA CLASS 3/8 IN. PG 58H-22 FIBER REINFORCED WEARING COURSE, 0.15' COMPACTED DEPTH
- ② PLANING BITUMINOUS PAVEMENT, 0.15' DEPTH

TUCKER ROAD TYPICAL SECTION

M.P. 3.71 - M.P.5.53  
NOT TO SCALE

2025 N. E. KRESKY AVE.  
CHEHALIS WA 98532  
PHONE # (360) 740-1123  
FAX # (360) 740-2719

DESIGNED BY : CGA  
DRAWN BY : CGA  
CHECKED BY :  
DATE :

NO.	DATE	REVISION	BY	APP.
1	8-14-2020	CLARIFICATION NUMBER 1	JDP	

TUCKER ROAD IMPROVEMENTS

F.A. PROJECT STPR-F212(001)  
COUNTY ROAD PROJECT NO: 2189C

TUCKER ROAD TYPICAL SECTION

SHEET  
3  
OF  
5



Donald J. Carney, P.E.  
Senior Engineer/Design  
*Donald J. Carney*  
Date: 7-17-2020

